



食堂配置図(附属病院13階エレベーターホール横)

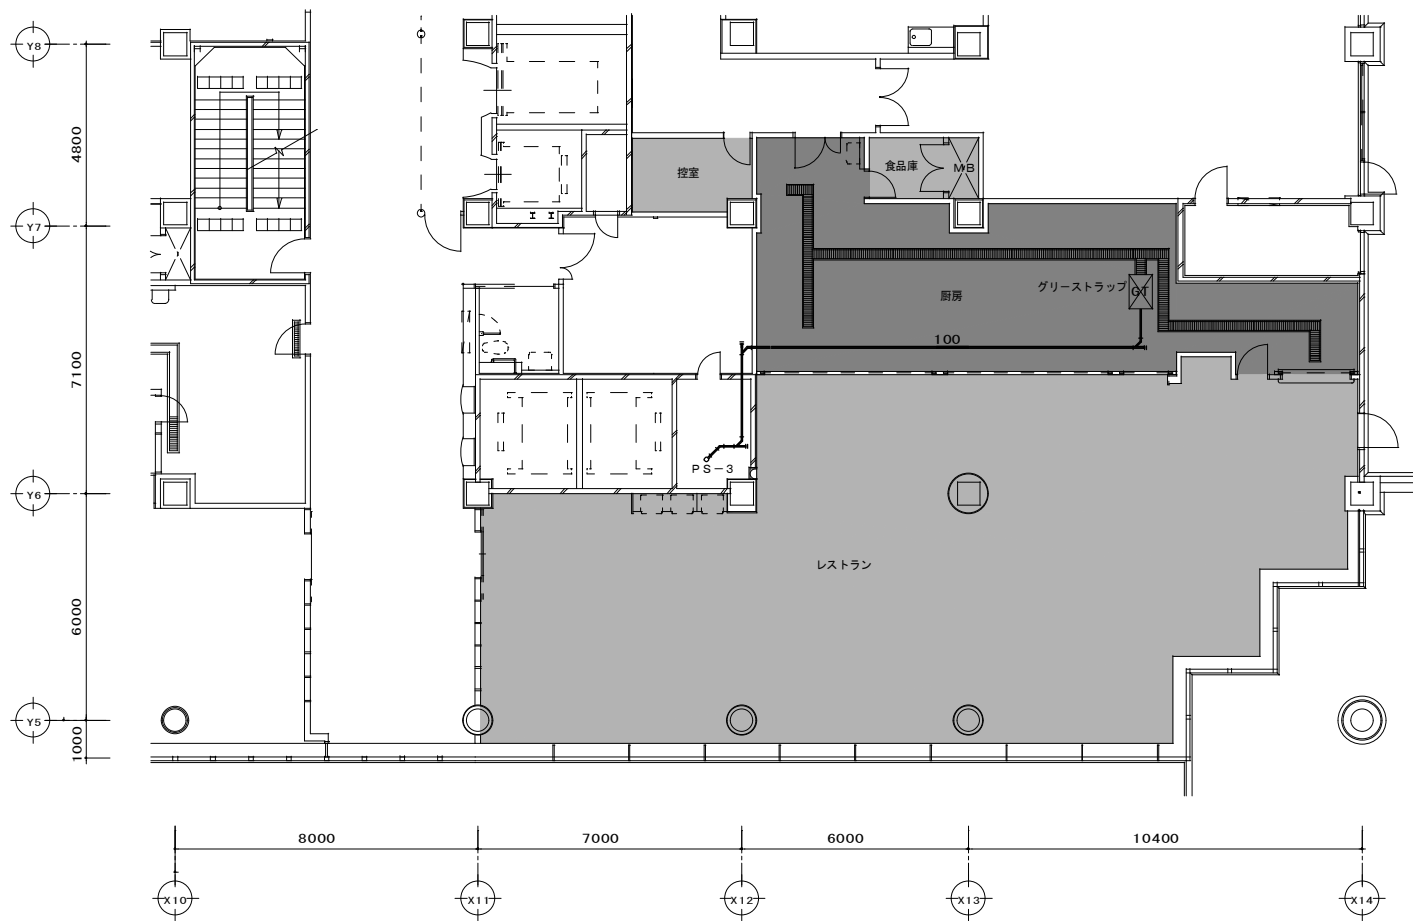



13階レストラン

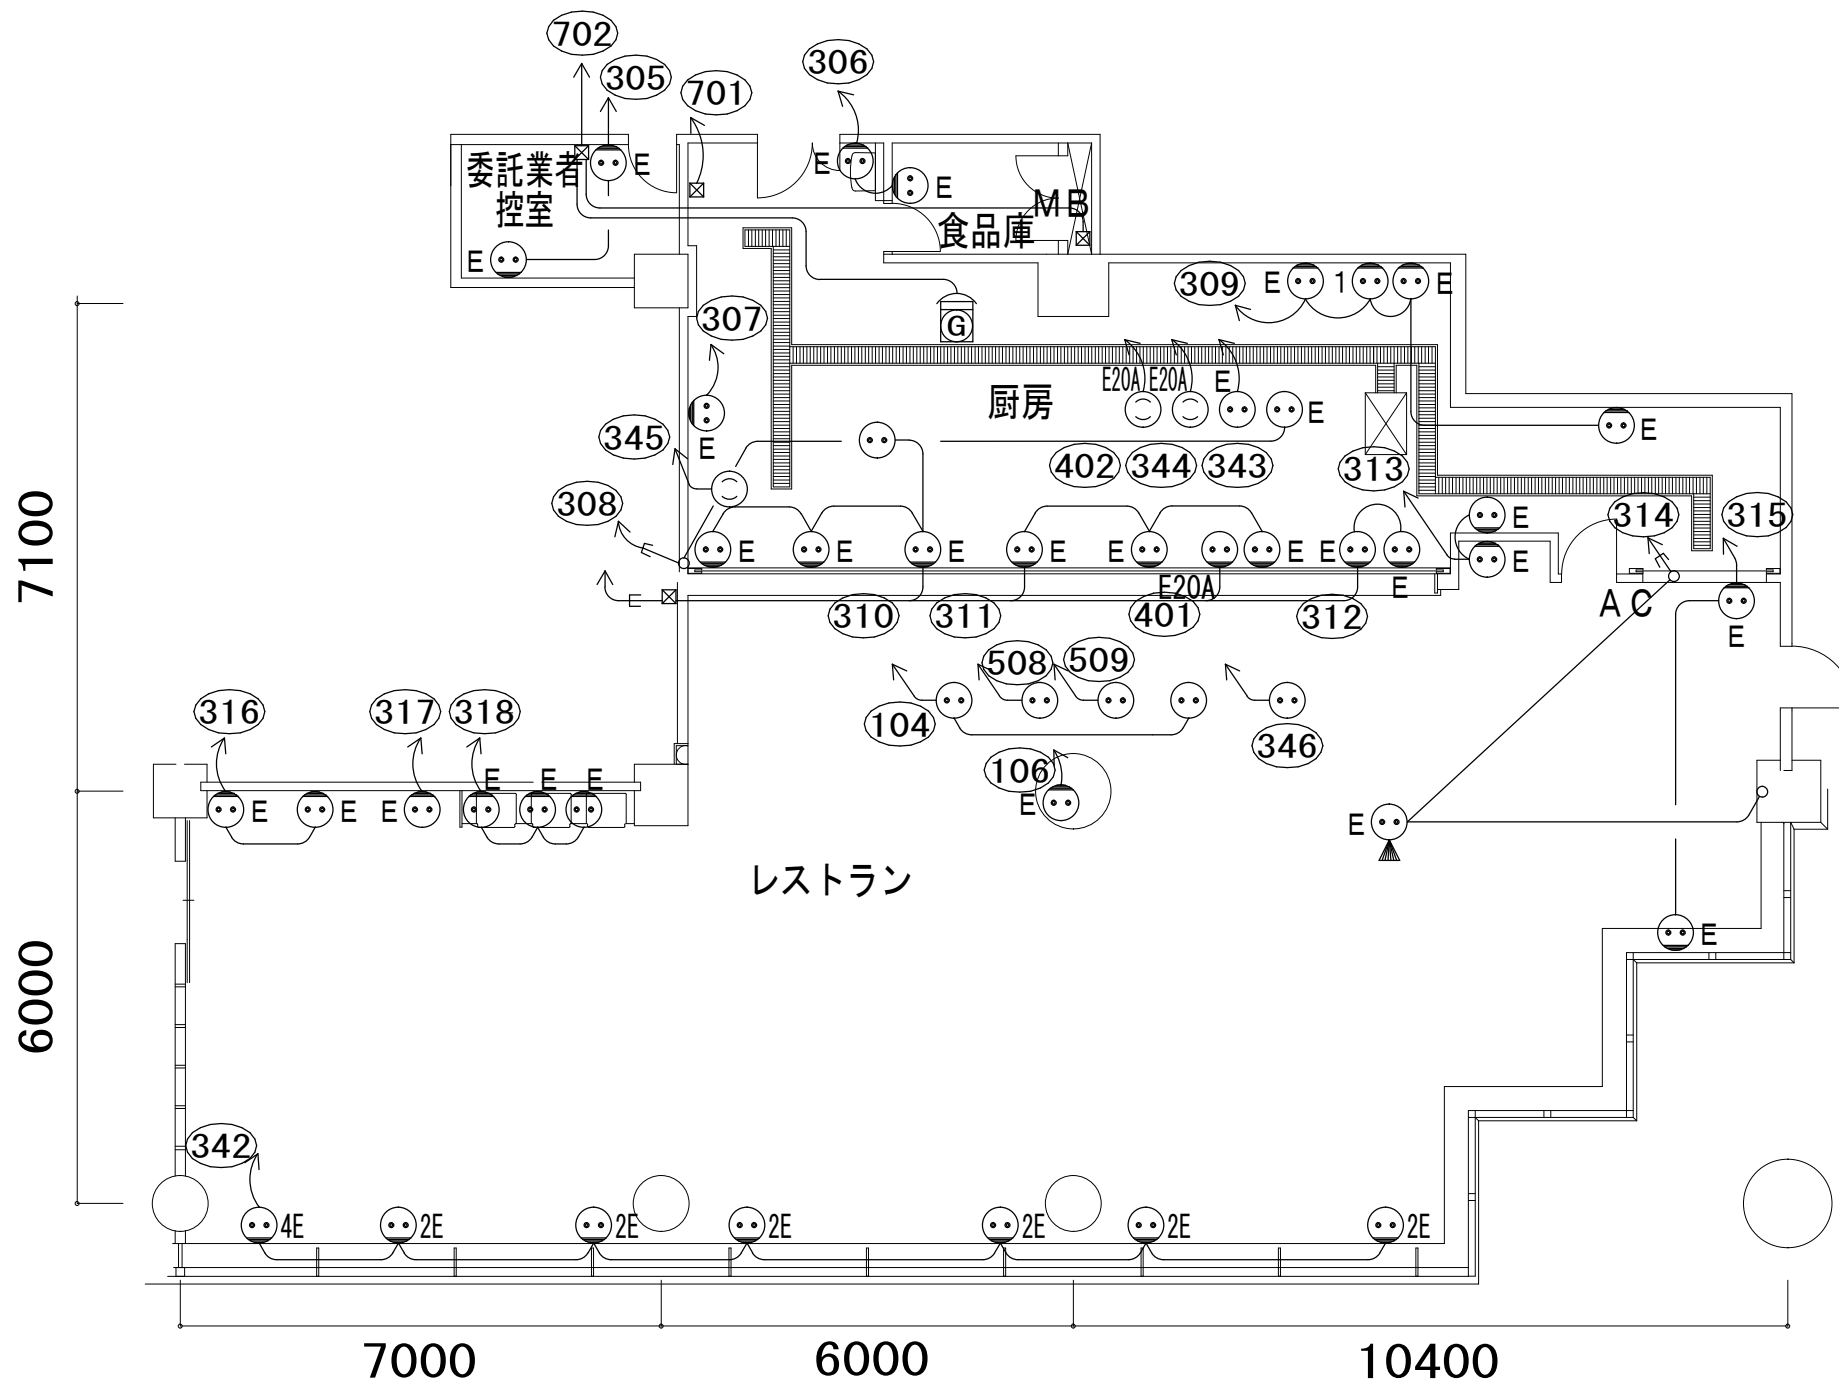


7100


6000

7000


6000

10400

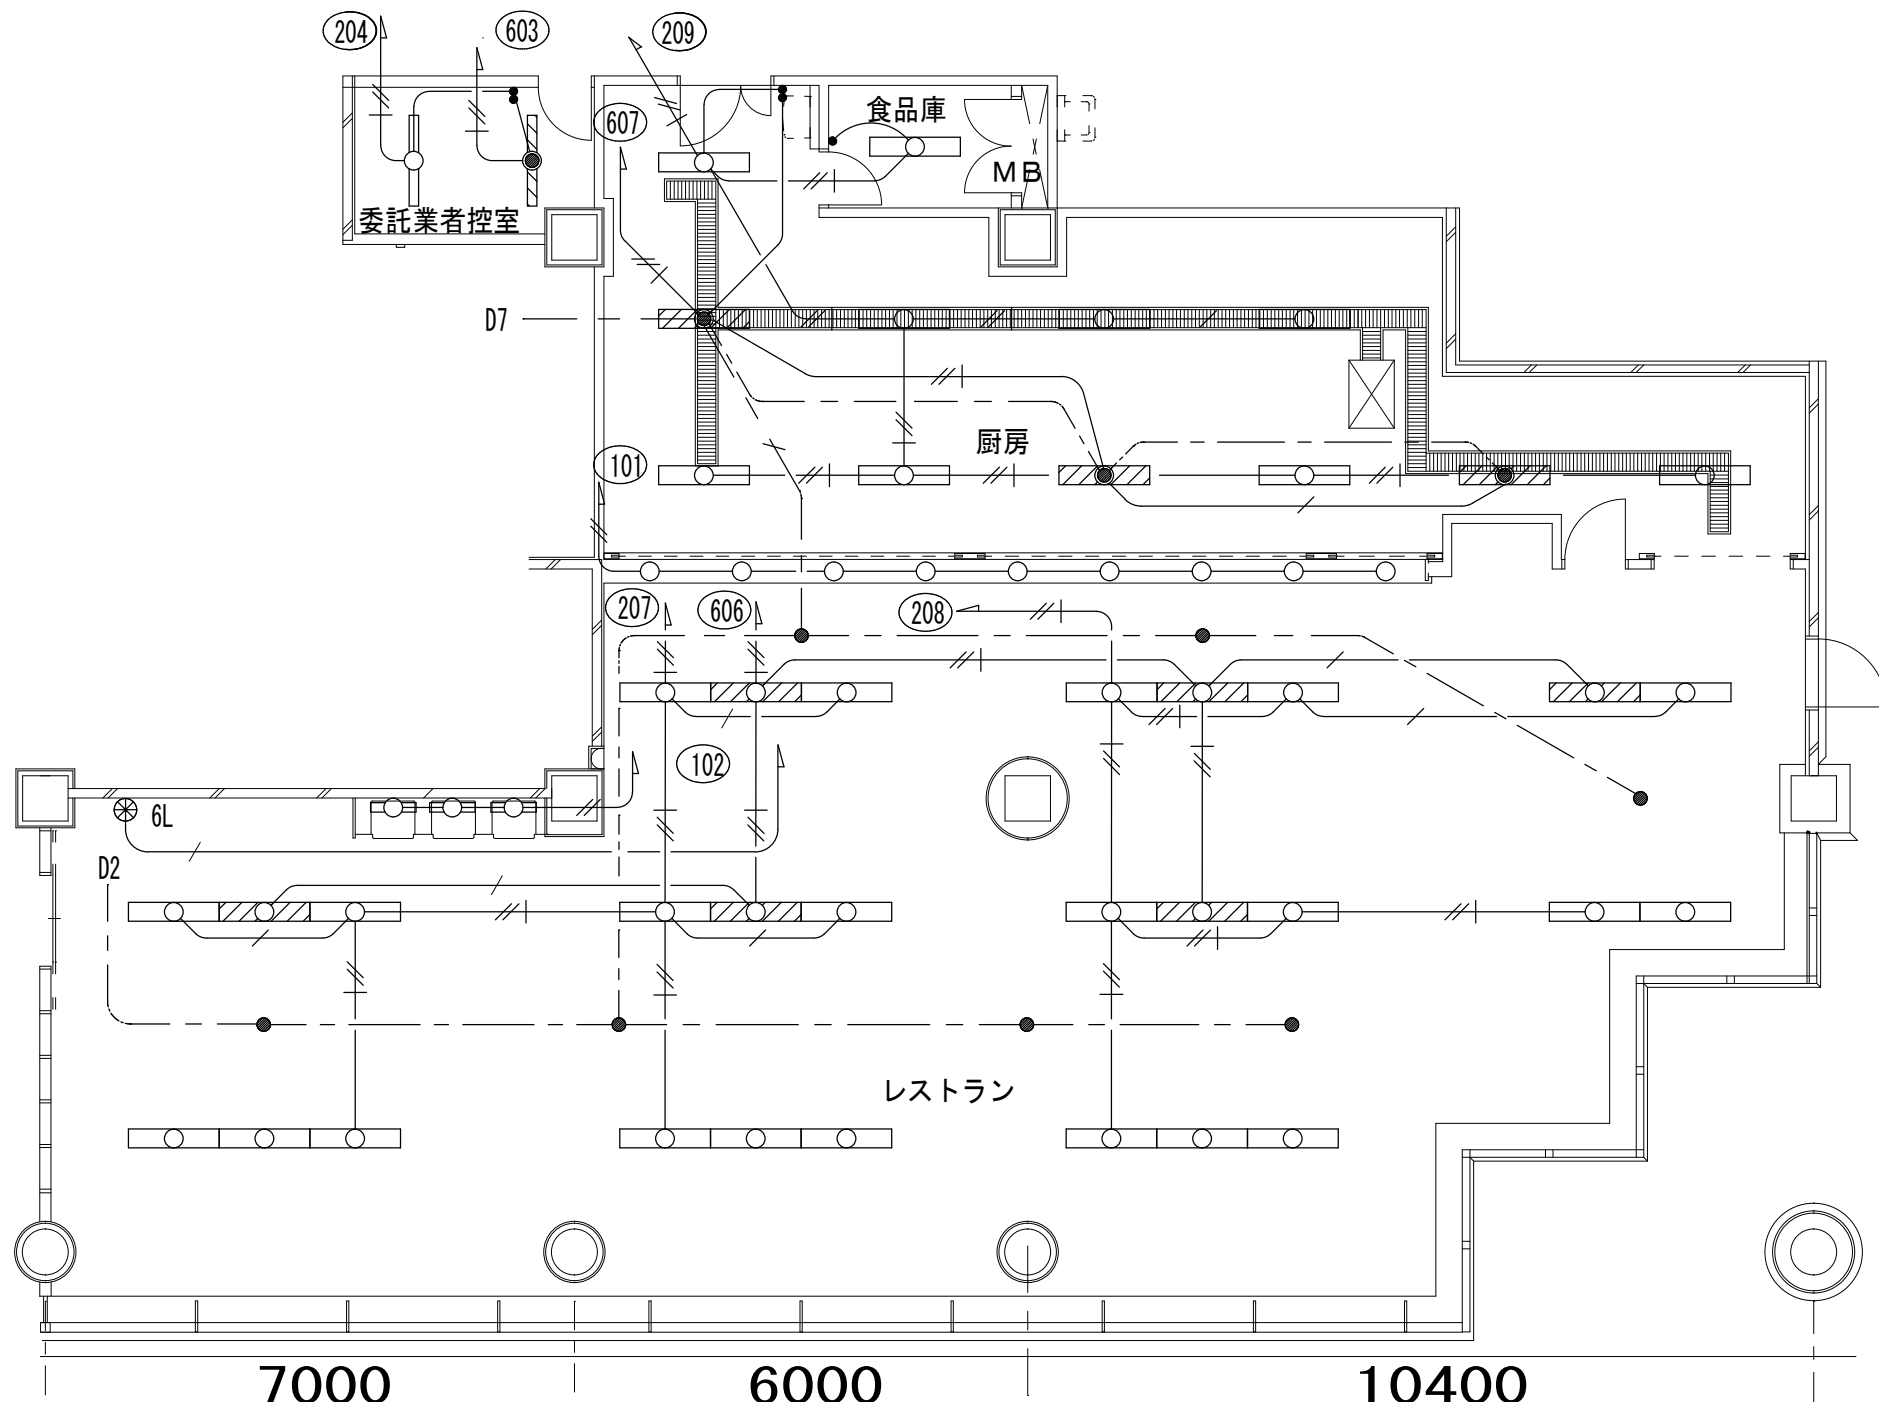

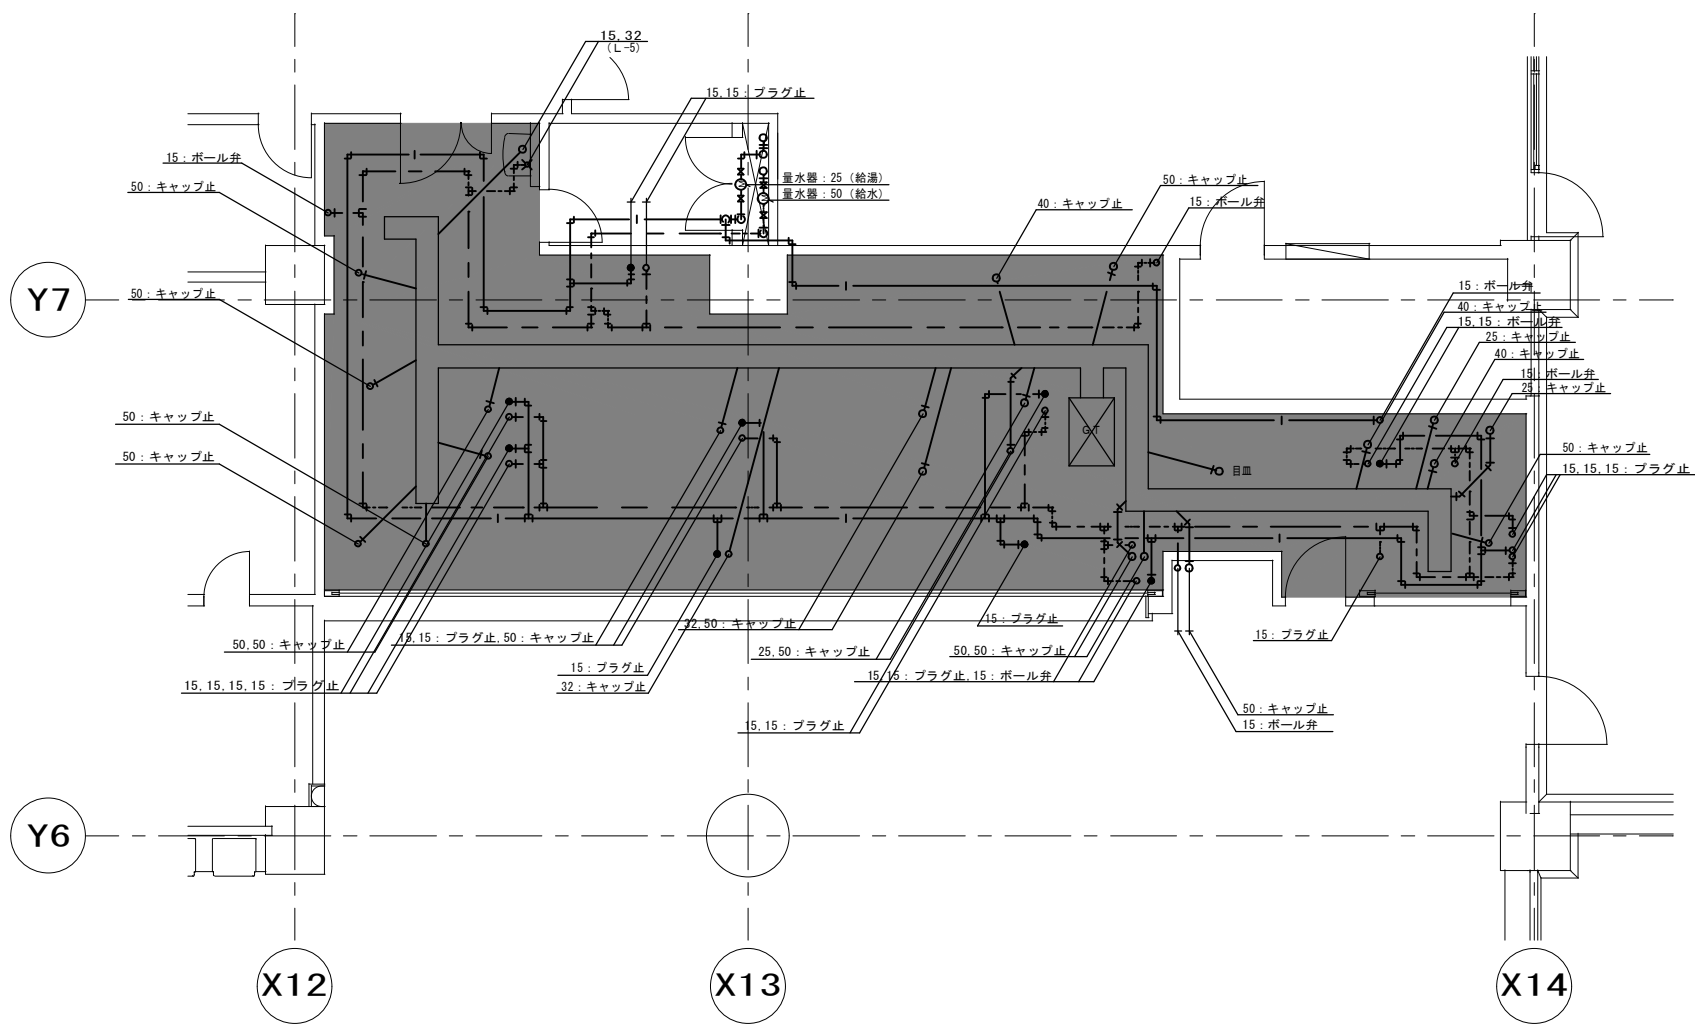

給排水管（厨房）

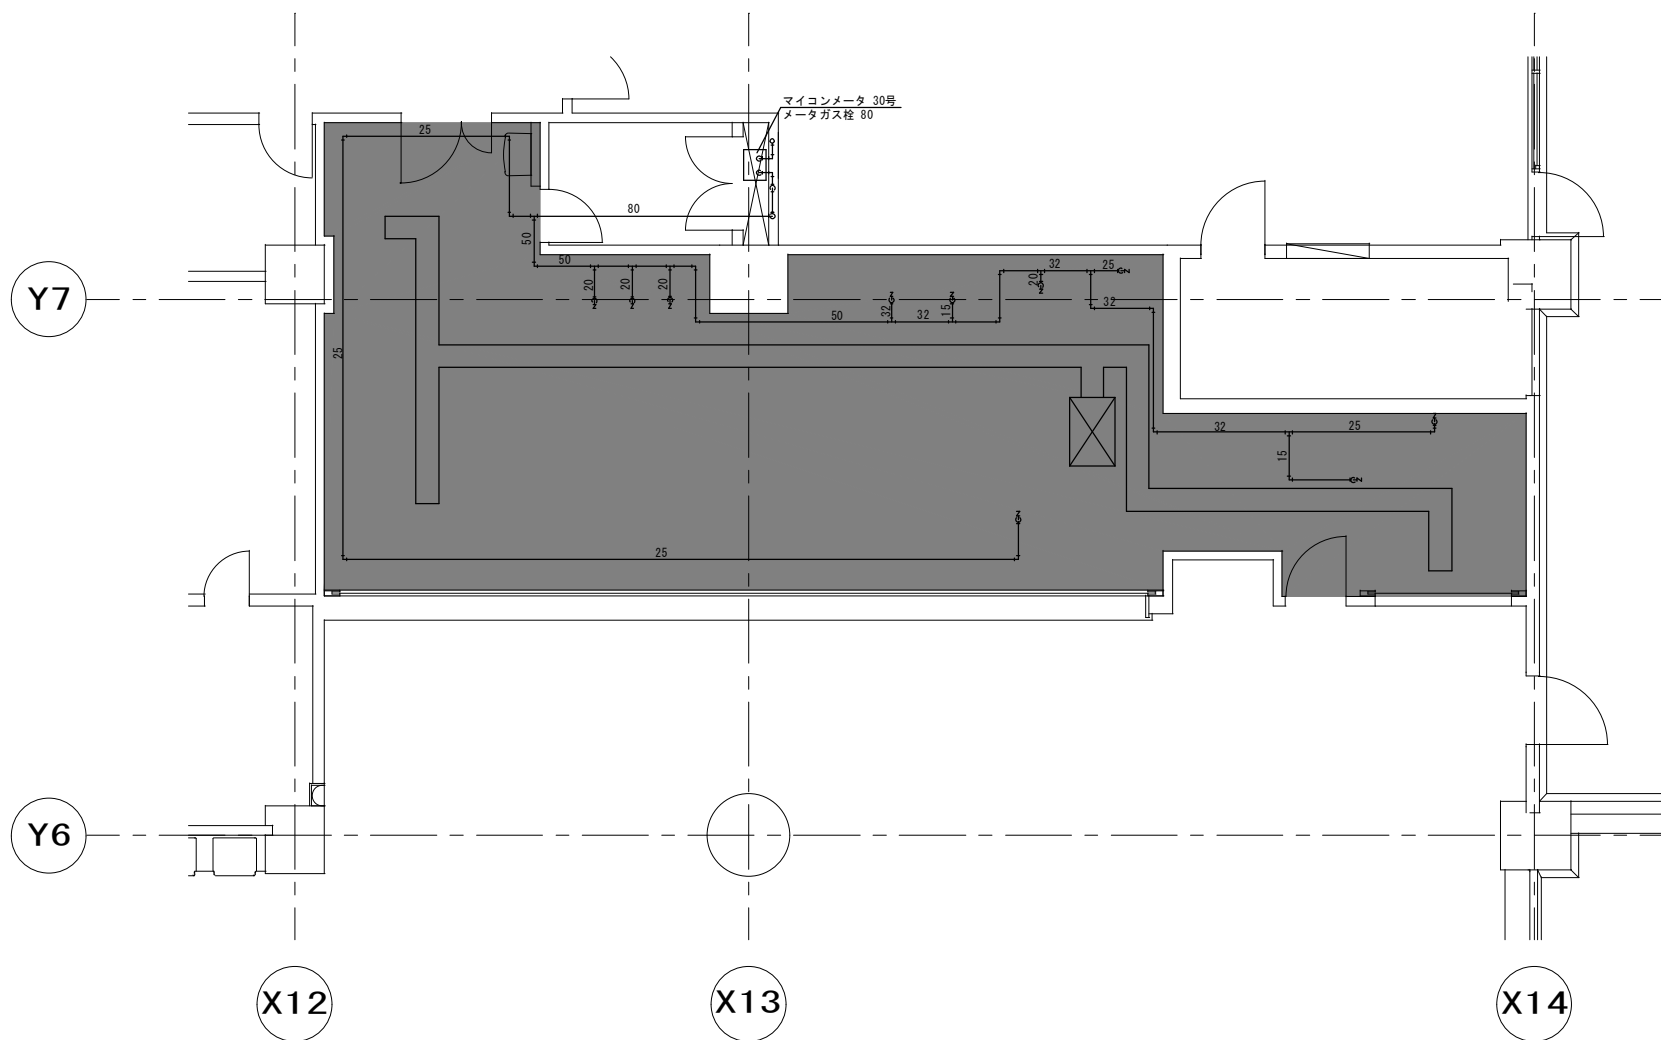

ガス管（厨房）